


WEST GENESEE (CENTRAL) GROVE CEMETERY

| | | | | | | | | | |
|----|----|----|----|----|-----|-----|-----|-----|--|
| 5 | 4 | 3 | 2 | 1 | | | | | |
| 10 | 9 | 8 | 7 | 6 | | | | | |
| 11 | 12 | 13 | 14 | 15 | 112 | 111 | | | |
| 20 | 19 | 18 | 17 | 16 | 109 | 110 | 120 | 121 | |
| 21 | 22 | 23 | 24 | 25 | 26 | 27 | 28 | 29 | |
| 38 | 37 | 36 | 35 | 34 | 33 | 32 | 31 | 30 | |
| 39 | 40 | 41 | 42 | 43 | 44 | 45 | 46 | 47 | |
| 56 | 55 | 54 | 53 | 52 | 51 | 50 | 49 | 48 | |
| 57 | 58 | 59 | 60 | 61 | 62 | 63 | 64 | 65 | |

| | | | | | | | | | | | |
|-----|-----|-----|-----|-----|-----|-----|--|--|-----|-----|----------|
| | | | | | | | | | 120 | 119 | 108 D |
| | | | | | | | | | 117 | 118 | 108 C |
| | | | | | | | | | 116 | 115 | 108 B |
| 122 | 123 | 124 | 125 | 126 | | | | | 113 | 114 | 108 A |
| 73 | 72 | 71 | 70 | 69 | 68 | | | | 66 | | 108 |
| | | | | | | | | | 67 | | 107 |
| 80 | 79 | 78 | 77 | 76 | 75 | 74 | | | | | 106 |
| | | | | | | | | | | | 105 |
| 81 | 82 | 83 | 84 | 85 | 86 | 87 | | | | | 104 |
| 95 | 94 | 93 | 92 | 91 | 90 | 89 | | | | | 88 |
| 96 | 97 | 98 | 99 | 100 | 101 | 102 | | | | | 103 |

WEST GENESEE (Central) GROVE CEMETERY

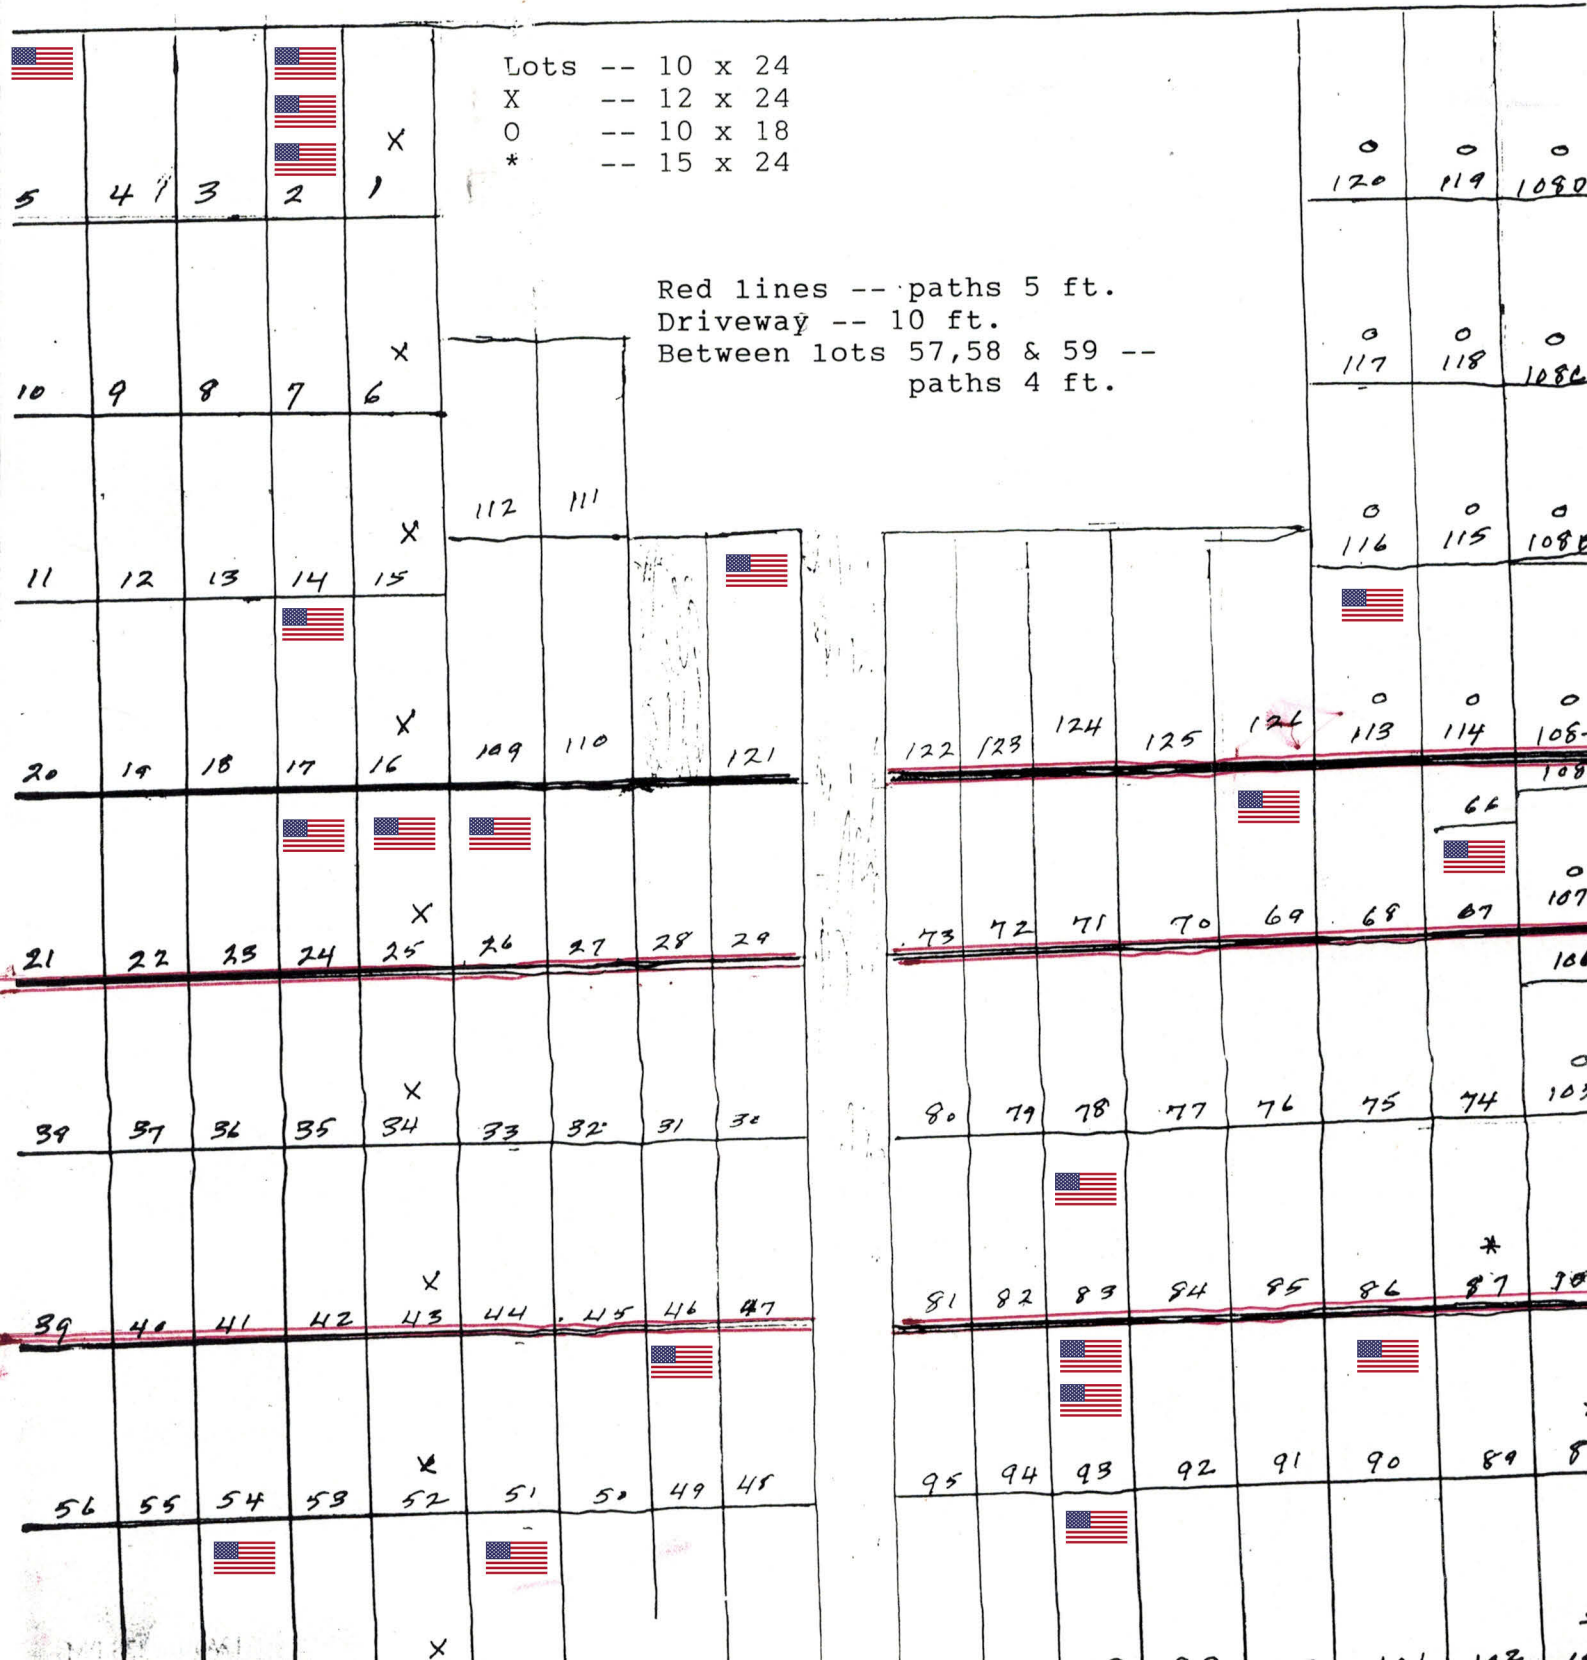

Lots -- 10 x 24
 X -- 12 x 24
 O -- 10 x 18
 * -- 15 x 24

Red lines -- paths 5 ft.
 Driveway -- 10 ft.
 Between lots 57, 58 & 59 --
 paths 4 ft.

0 0 0
120 119 1080

0 0 0
117 118 1080

0 0 0
116 115 1080

0 0 0
113 114 1080

66 0 107
108

0 0 0
103

* 0 0
87 88 108

0 0 0
89 88 108

0 0 0
101 102 1080